


12" x 12" Welded Pipe Skirt Manhole (2 Bolt Lid)

Specifications

12"x12" Steel Pipe Skirt Curb Box
2 Bolt - Water Resistant
Welded Pipe Skirt
M-306 Load Rating (40,000 lbs)
Weight 34 lbs

Item#: MM12X12XD

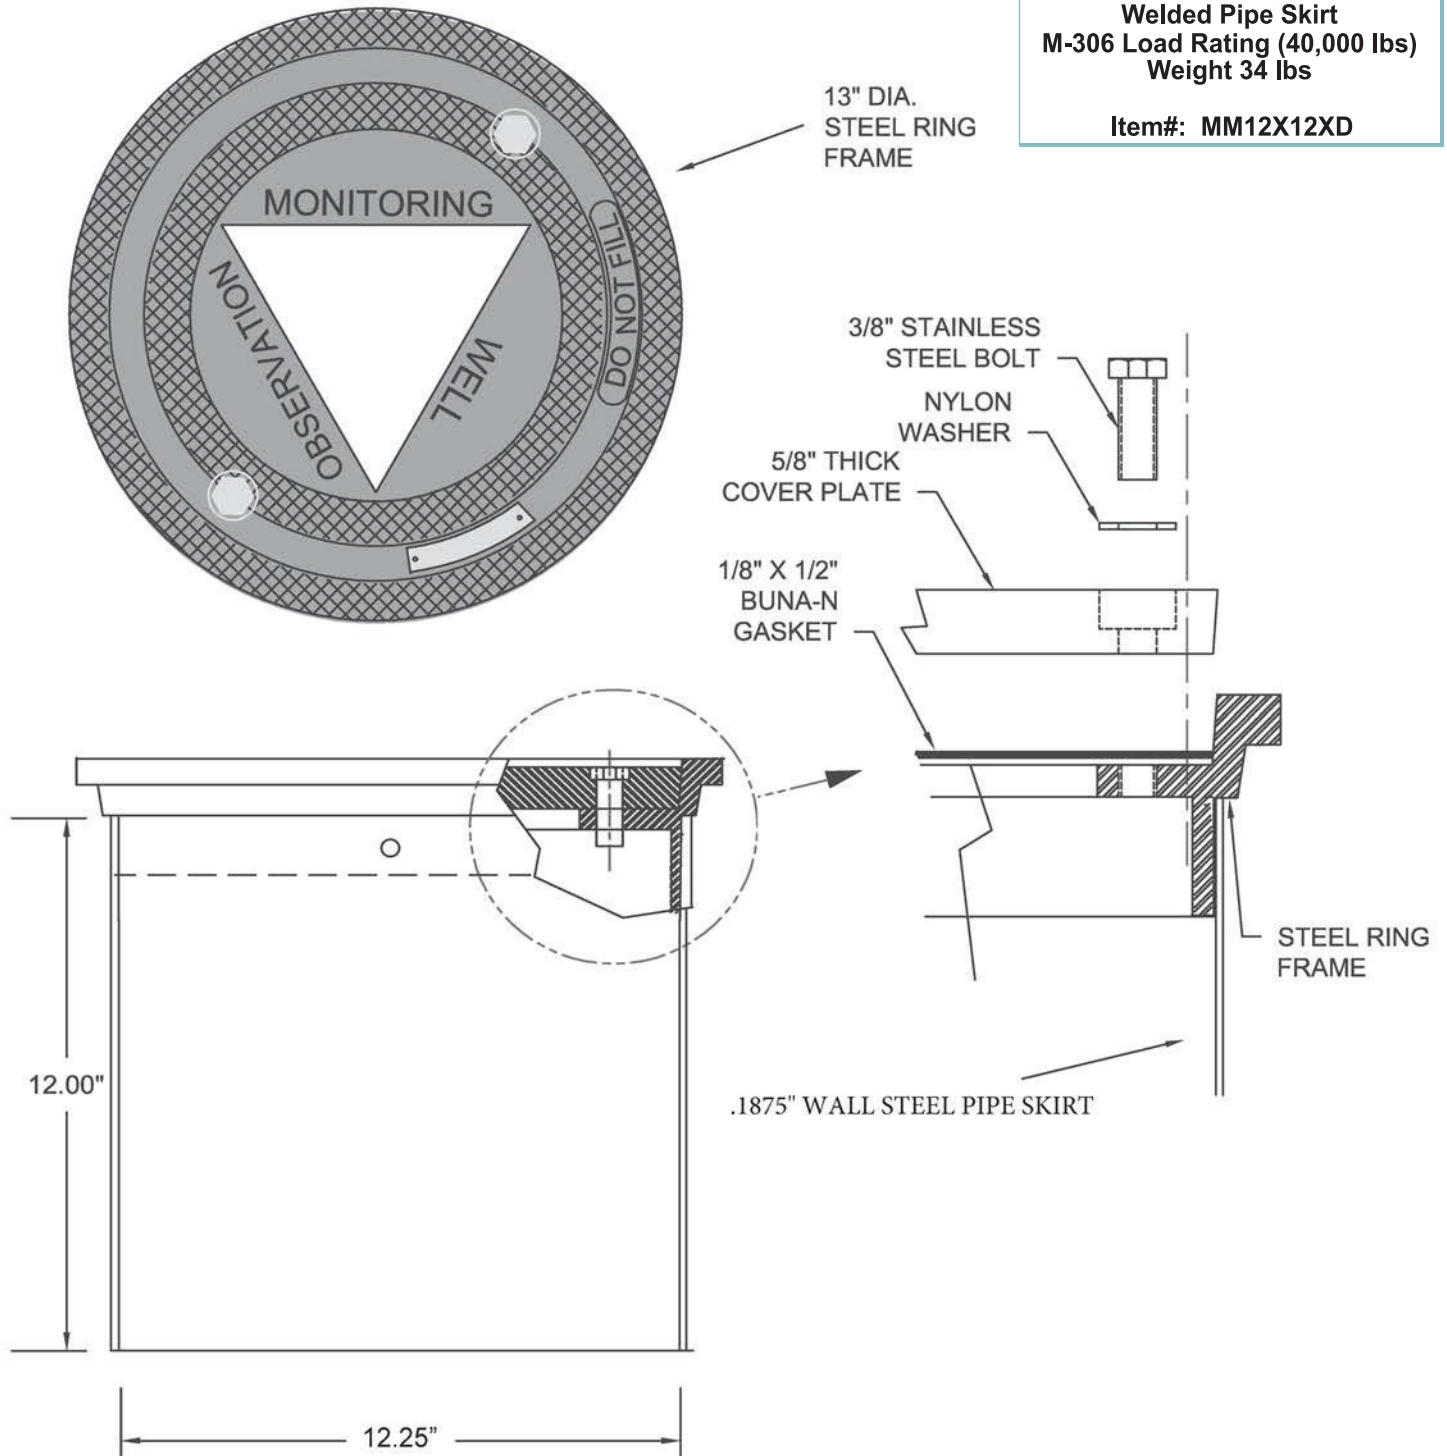

ECT Manufacturing, Inc.
11 Black Forest Rd | Hamilton, NJ | 08691
t. 609.631.8939 | 888.240.4328 | f. 609.631.0993
www.ectmfg.com